


Signatur

Terrænkote (m)

- Kote 20,00 - 20,25 m
- Kote 20,25 - 20,50 m
- Kote 20,50 - 20,75 m
- Kote 20,75 - 21,00 m
- Kote 21,00 - 21,25 m
- Kote 21,25 - 21,50 m
- Kote 21,50 - 21,75 m
- Kote 21,75 - 22,00 m
- Kote 22,00 - 22,25 m
- Kote 22,25 - 22,50 m
- Kote 22,50 - 22,75 m
- Kote 22,75 - 23,00 m
- Kote 23,00 - 23,25 m
- Kote 23,25 - 23,50 m
- Kote 23,50 - 23,75 m
- Kote 23,75 - 24,00 m
- Kote 24,00 - 24,25 m
- Kote 24,25 - 24,50 m
- Kote 24,50 - 24,75 m
- Kote 24,75 - 25,00 m
- Kote 25,00 - 25,25 m
- Kote 25,25 - 25,50 m
- Kote 25,50 - 25,75 m
- Kote 25,75 - 26,00 m
- Kote 26,00 - 26,25 m
- Kote 26,25 - 26,50 m
- Kote 26,50 - 26,75 m
- Kote 26,75 - 27,00 m
- Kote 27,00 - 27,25 m
- Kote 27,25 - 27,50 m
- Kote 27,50 - 27,75 m
- Kote 27,75 - 28,00 m
- Kote 28,00 - 28,25 m
- Kote 28,25 - 28,50 m
- Kote 28,50 - 28,75 m
- Kote 28,75 - 29,00 m
- Kote 29,00 - 29,25 m
- Kote 29,25 - 29,50 m
- Kote 29,50 - 29,75 m
- Kote 29,75 - 30,00 m
- Kote 30,00 - 30,25 m
- Kote 30,25 - 30,50 m
- Kote 30,50 - 30,75 m
- Kote 30,75 - 31,00 m
- Kote 31,00 - 31,25 m
- Kote 31,25 - 31,50 m
- Kote 31,50 - 31,75 m
- Kote 31,75 - 32,00 m
- Kote 32,00 - 32,25 m
- Kote 32,25 - 32,50 m
- Kote 32,50 - 32,75 m
- Kote 32,75 - 33,00 m
- Kote 33,00 - 33,25 m
- Kote 33,25 - 33,50 m
- Kote 33,50 - 33,75 m
- Kote 33,75 - 34,00 m
- Kote 34,00 - 34,25 m
- Kote 34,25 - 34,50 m
- Kote 34,50 - 34,75 m
- Kote 34,75 - 35,00 m
- Kote 35,00 - 35,25 m
- Kote 35,25 - 35,50 m
- Kote 35,50 - 35,75 m
- Kote 35,75 - 36,00 m
- Kote 36,00 - 36,25 m
- Kote 36,25 - 36,50 m
- Kote 36,50 - 36,75 m
- Kote 36,75 - 37,00 m
- Kote 37,00 - 37,25 m
- Kote 37,25 - 37,50 m
- Kote 37,50 - 37,75 m
- Kote 37,75 - 38,00 m
- Kote 38,00 - 38,25 m
- Kote 38,25 - 38,50 m
- Kote 38,50 - 38,75 m
- Kote 38,75 - 39,00 m
- Kote 39,00 - 39,25 m
- Kote 39,25 - 39,50 m
- Kote 39,50 - 39,75 m
- Kote 39,75 - 40,00 m

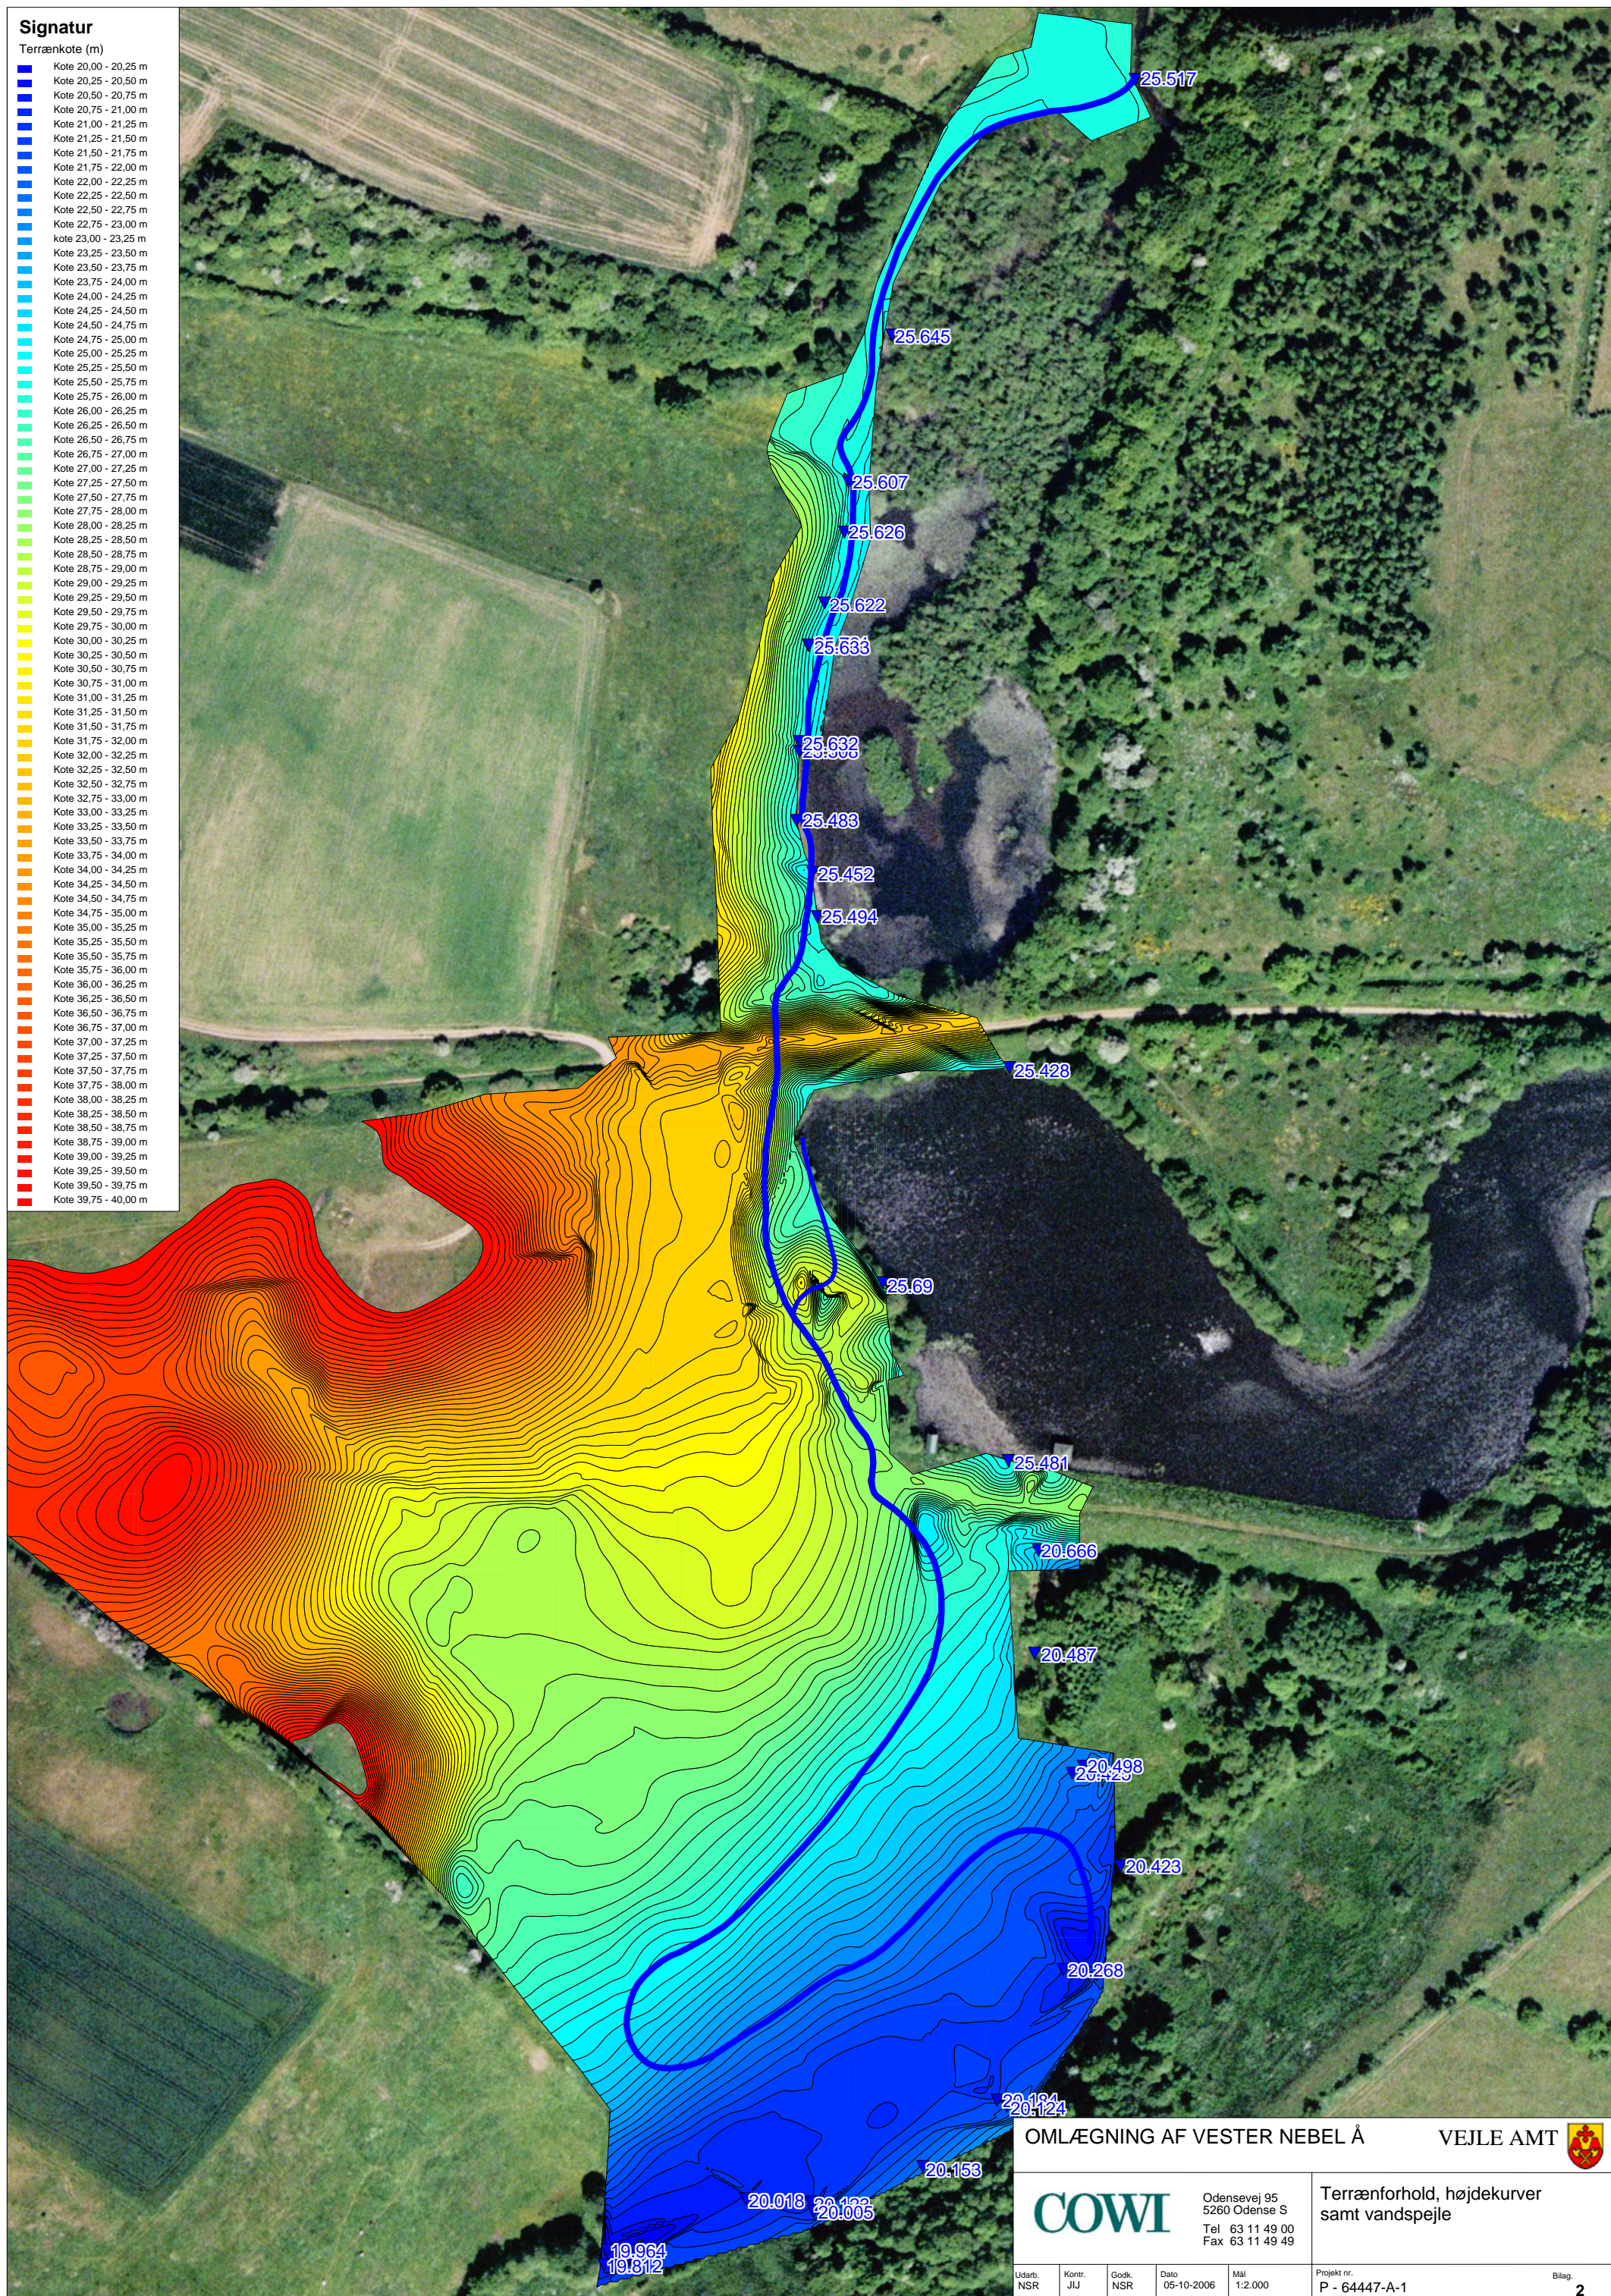

OMLÆGNING AF VESTER NEBEL Å VEJLE AMT

COWI

Odensevej 95
5260 Odense S
Tel 63 11 49 00
Fax 63 11 49 49

Terrænforhold, højdekurver
samt vandspejle

Udarb. NSR	Kontr. JIJ	Godk. NSR	Dato 05-10-2006	Mål 1:2.000	Projekt nr. P - 64447-A-1	Bilag 2
---------------	---------------	--------------	--------------------	----------------	------------------------------	-------------------